

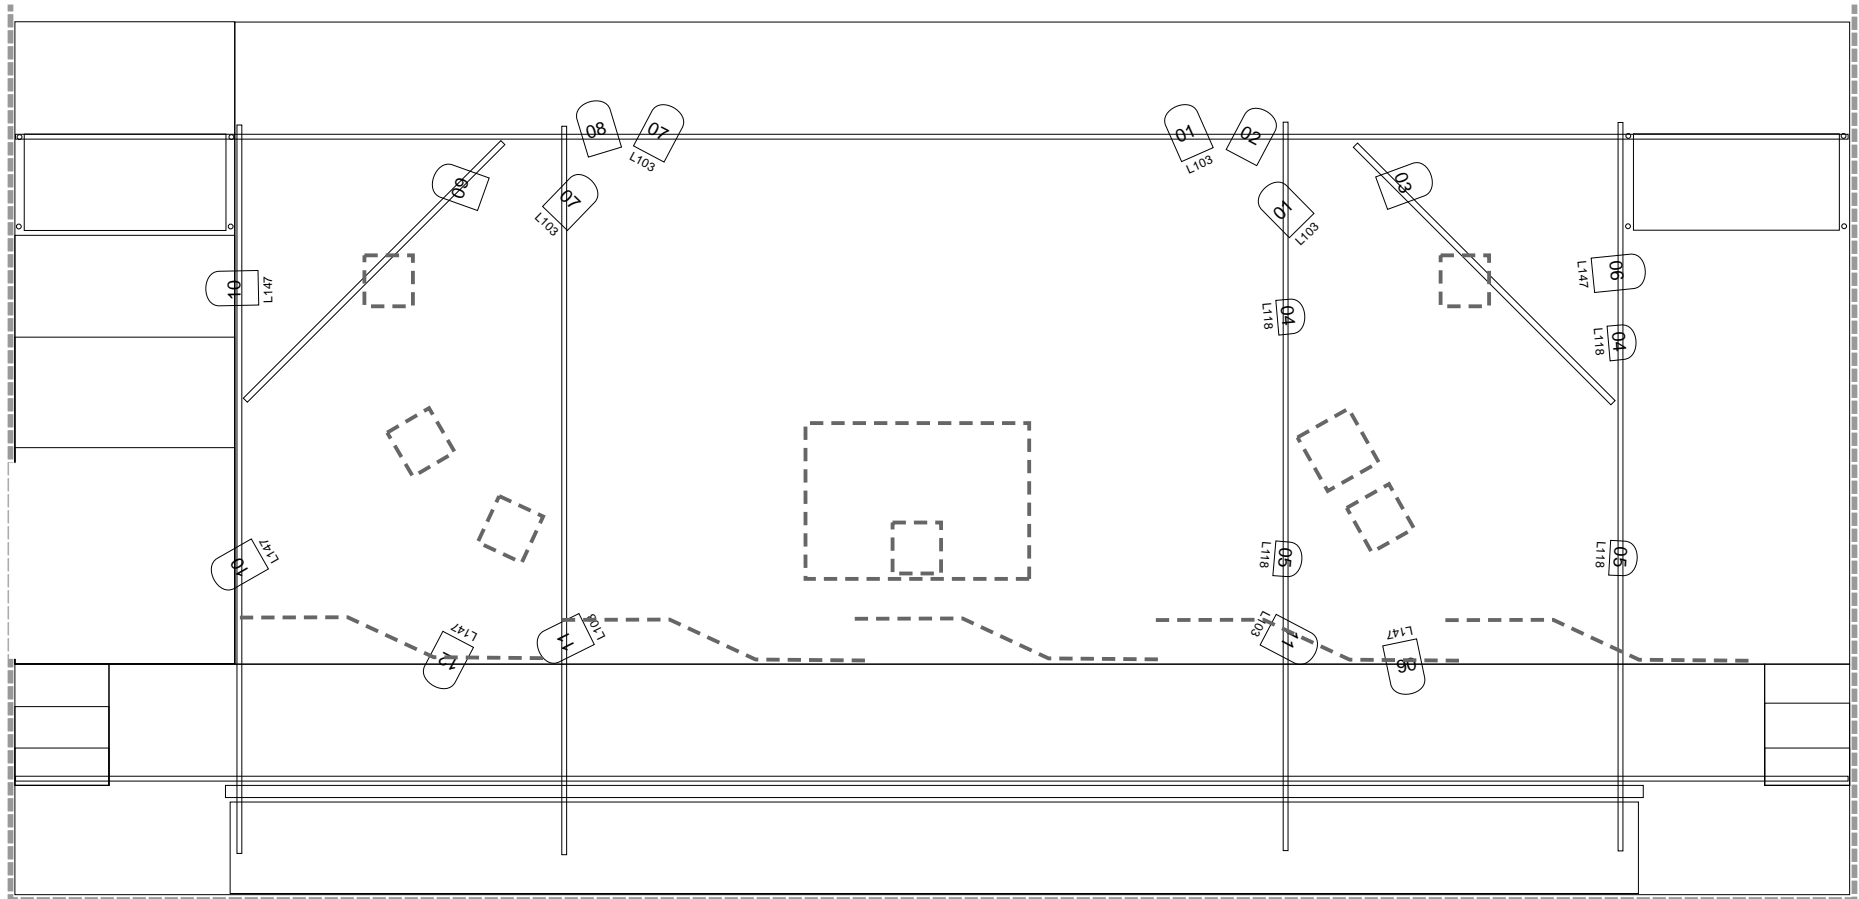


# Theatre Antidote Main Stage

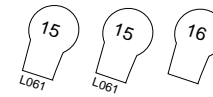

Scale: 1:60 [16mm represents 1 m]

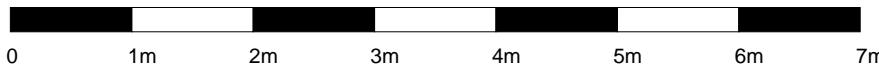

Lighting Plot for

**A Little Man's Best Friend**

Director: Torkild Lindebjerg

Lighting Designer: Richard Fairhead